


SHEET 3

SHEET 3

SHEET 1

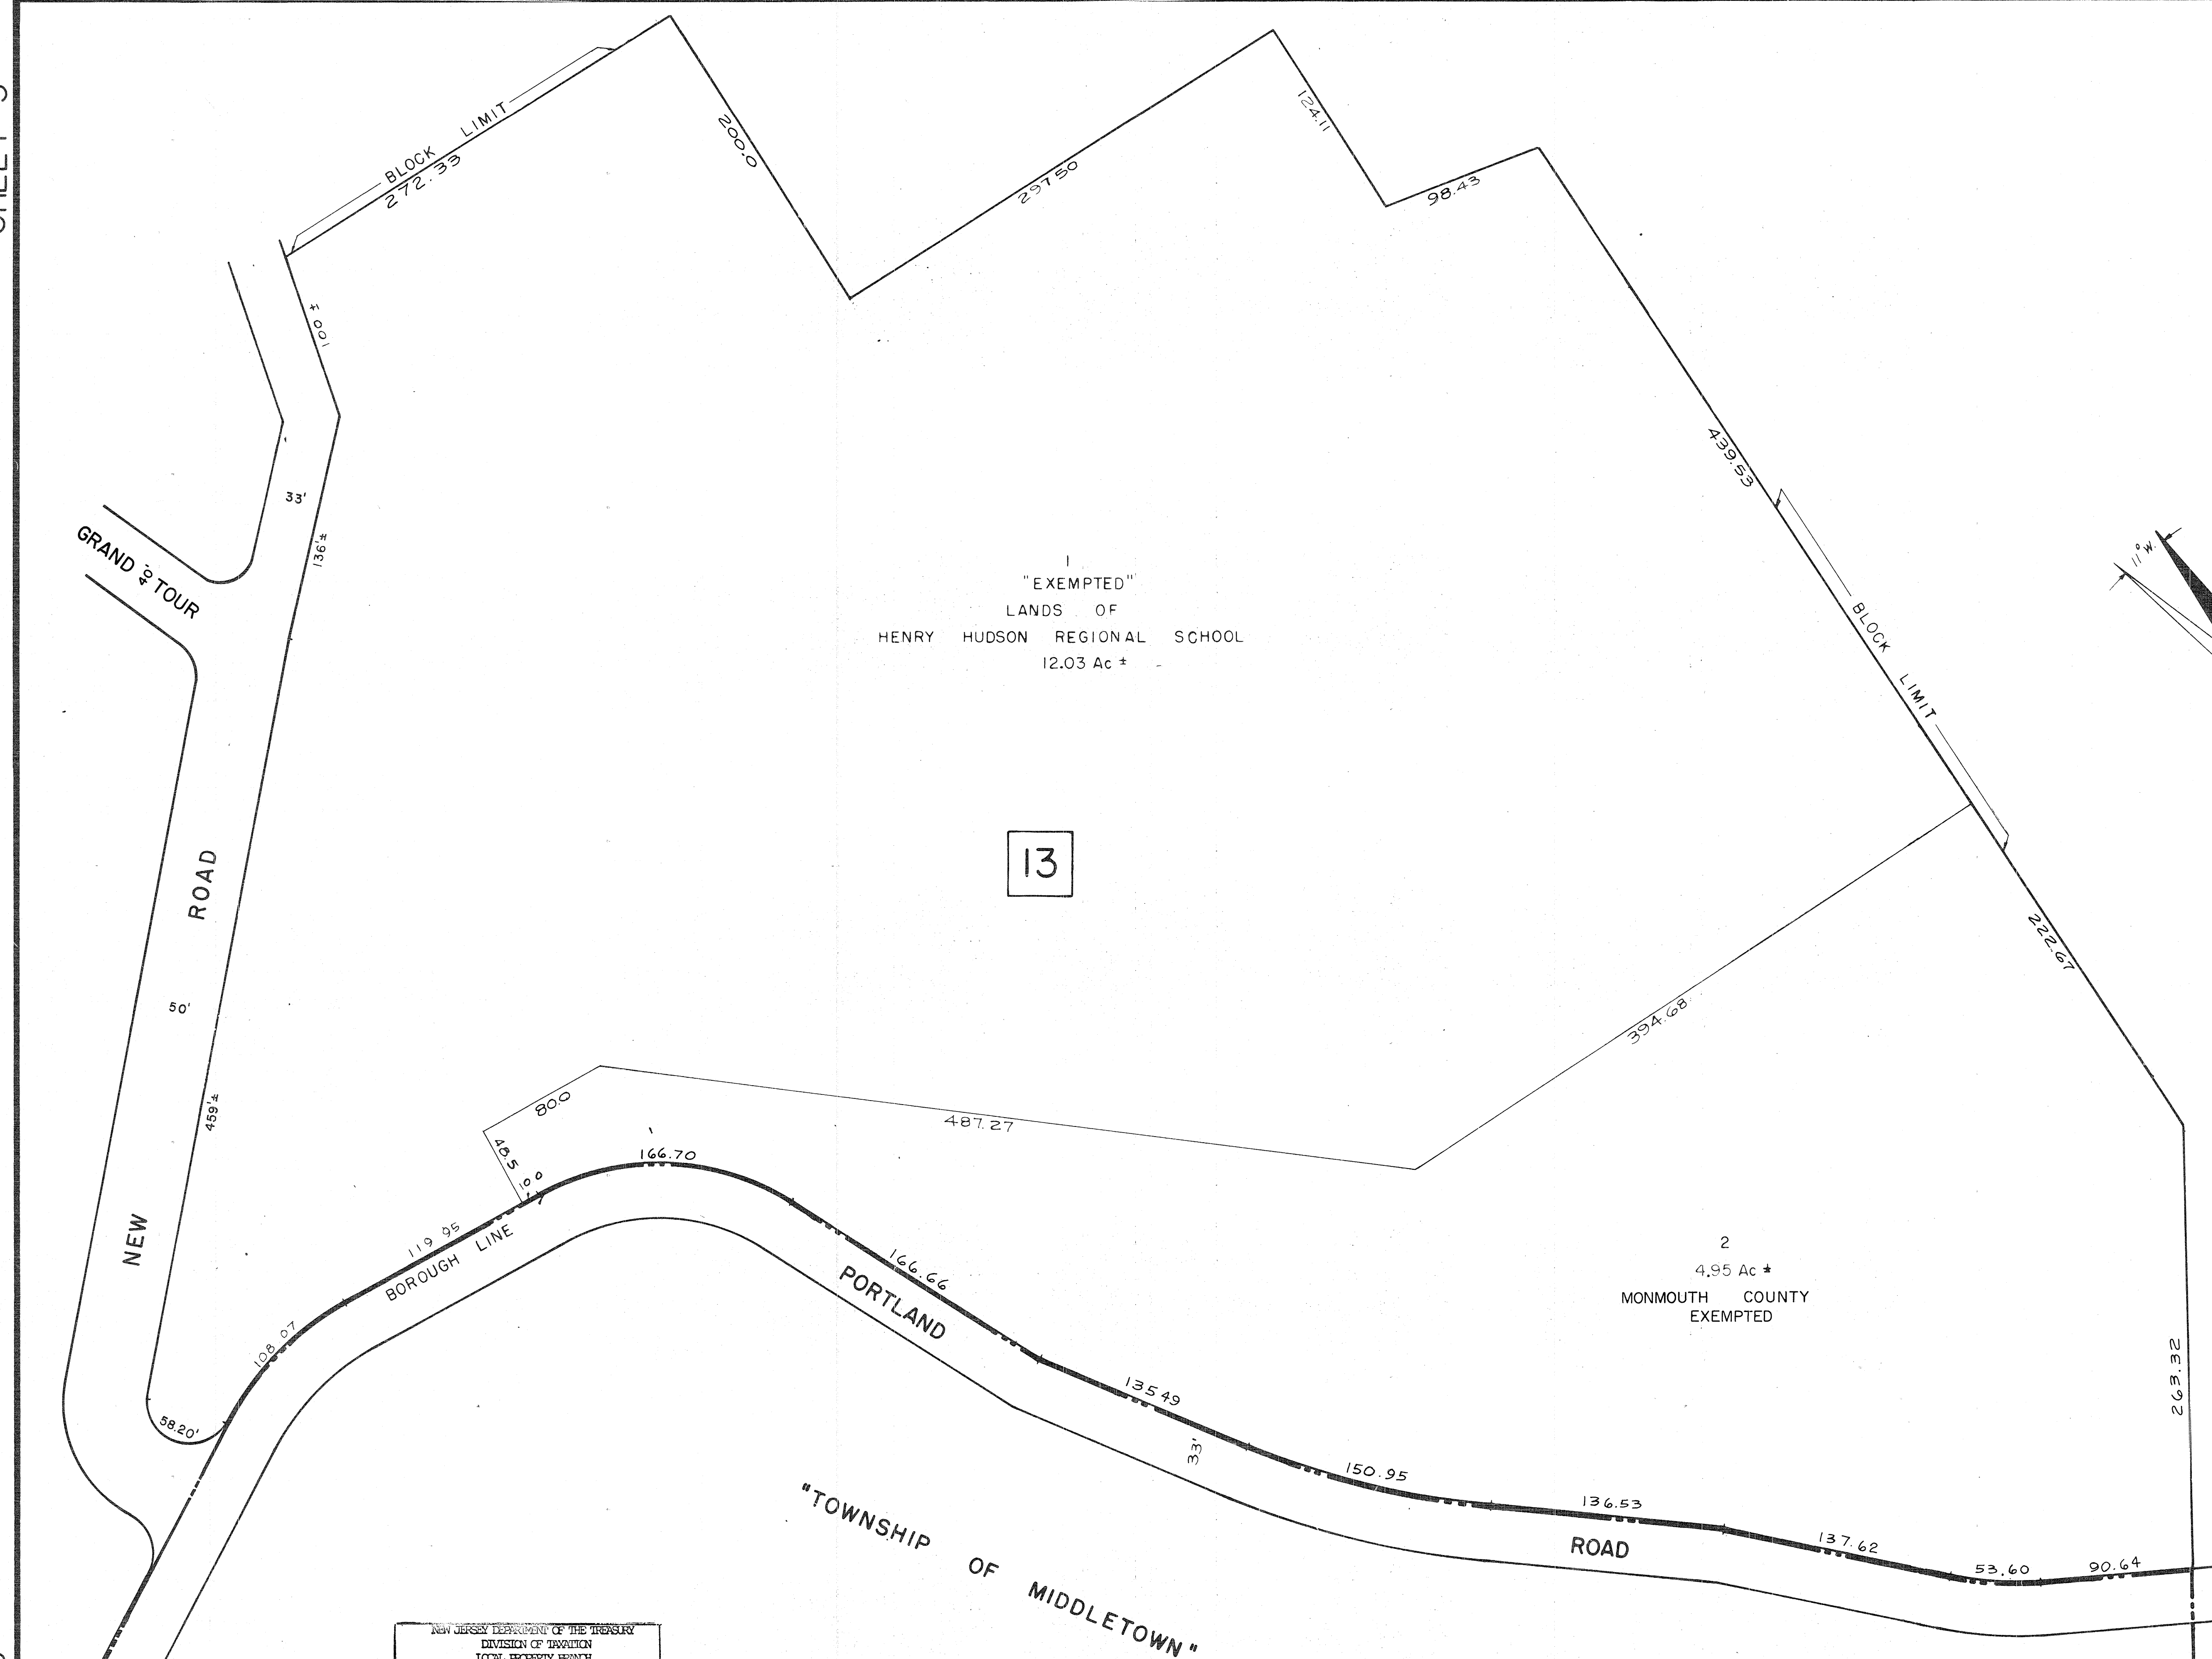

NEW JERSEY DEPARTMENT OF THE TREASURY
DIVISION OF TAXATION
LOCAL PROPERTY BRANCH
APPROVED AS A TAX MAP PURSUANT TO THE
PROVISIONS OF CHAPTER 175, LAWS OF 1913, ETC.
FOR THE DIRECTOR, DIVISION OF TAXATION

BY *[Signature]* P.E. & L.S.
DEC. 2 1968 CHIEF ENGINEERING SECTION
DATE MAR 15 1969 SERIAL NO. 688

REVISIONS	
DEC. 1974	R.M. SCHULZ P.E. & L.S.
JUNE 1976	A.F. POSTEL P.E. & L.S.
DEC. 1982	D.H. YORKER P.L.S.
AUG. 1988	D.W. KORTZE P.L.S.
DEC. 1988	D.W. KORTZE P.L.S.
02-28-05	RICHARD AMORALLE, P.L.S. GB25863
06/30/2010	" " " "

NEW JERSEY DEPARTMENT OF THE TREASURY
DIVISION OF TAXATION
PUBLIC UTILITY TAX BUREAU
APPROVED AS A TAX MAP PURSUANT TO THE
PROVISIONS OF CHAPTER 175, LAWS OF 1913, ETC.
FOR THE DIRECTOR, DIVISION OF TAXATION

BY *[Signature]*
DATE DEC 2 1968 SERIAL NO. 464

TAX MAP

BOROUGH OF HIGHLANDS
MONMOUTH COUNTY, N.J.

SCALE 1"=50'

DATE OCT, 1968

Frederick M. Moller
Licensed Land Surveyor No 5610
95 First Avenue, Atlantic Highlands, New Jersey

SHEET 1