


# CONCEPTUAL DESIGN


*landscape architectural design services*

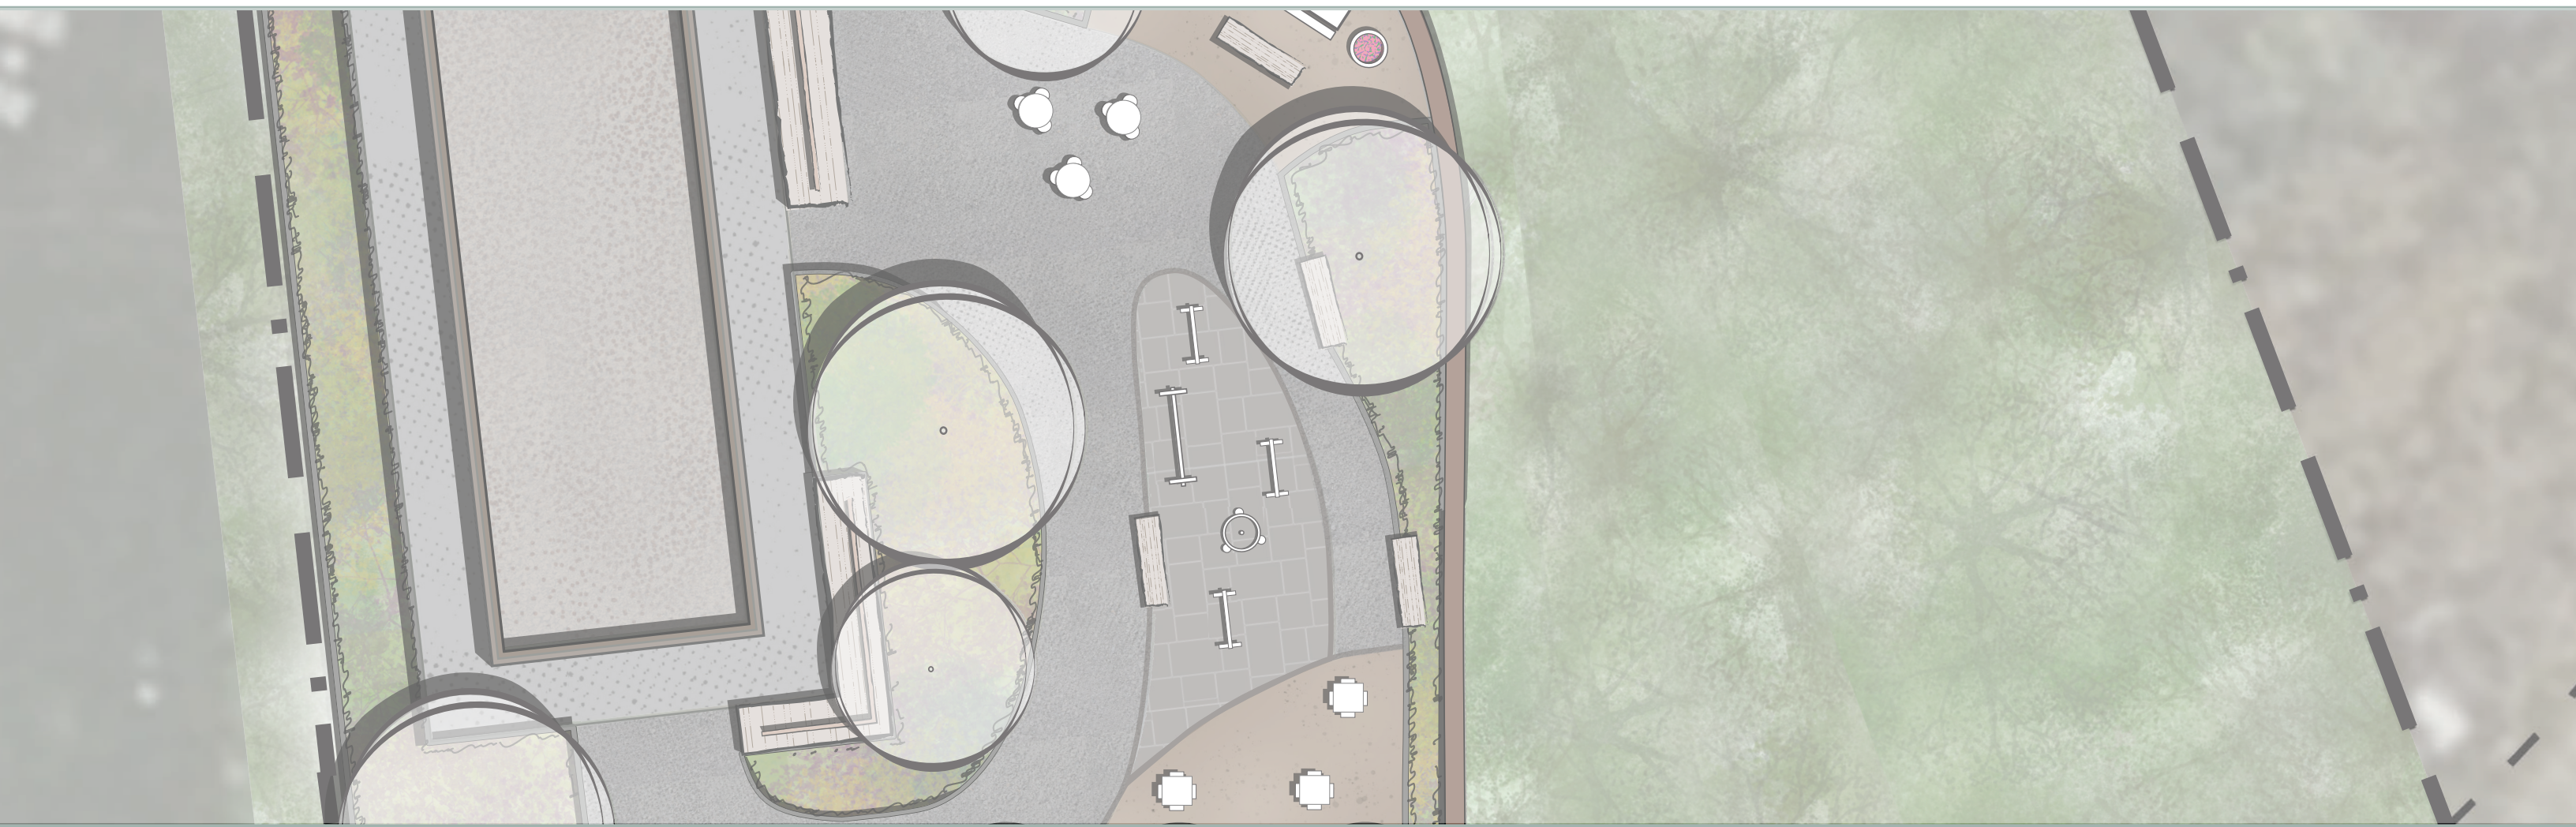






- 1. dense vegetation on slope*
- 2. flat linear area*
- 3. existing peanut stone wall*
- 4. wooded slope and existing memorial*

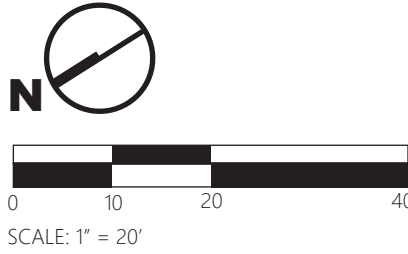







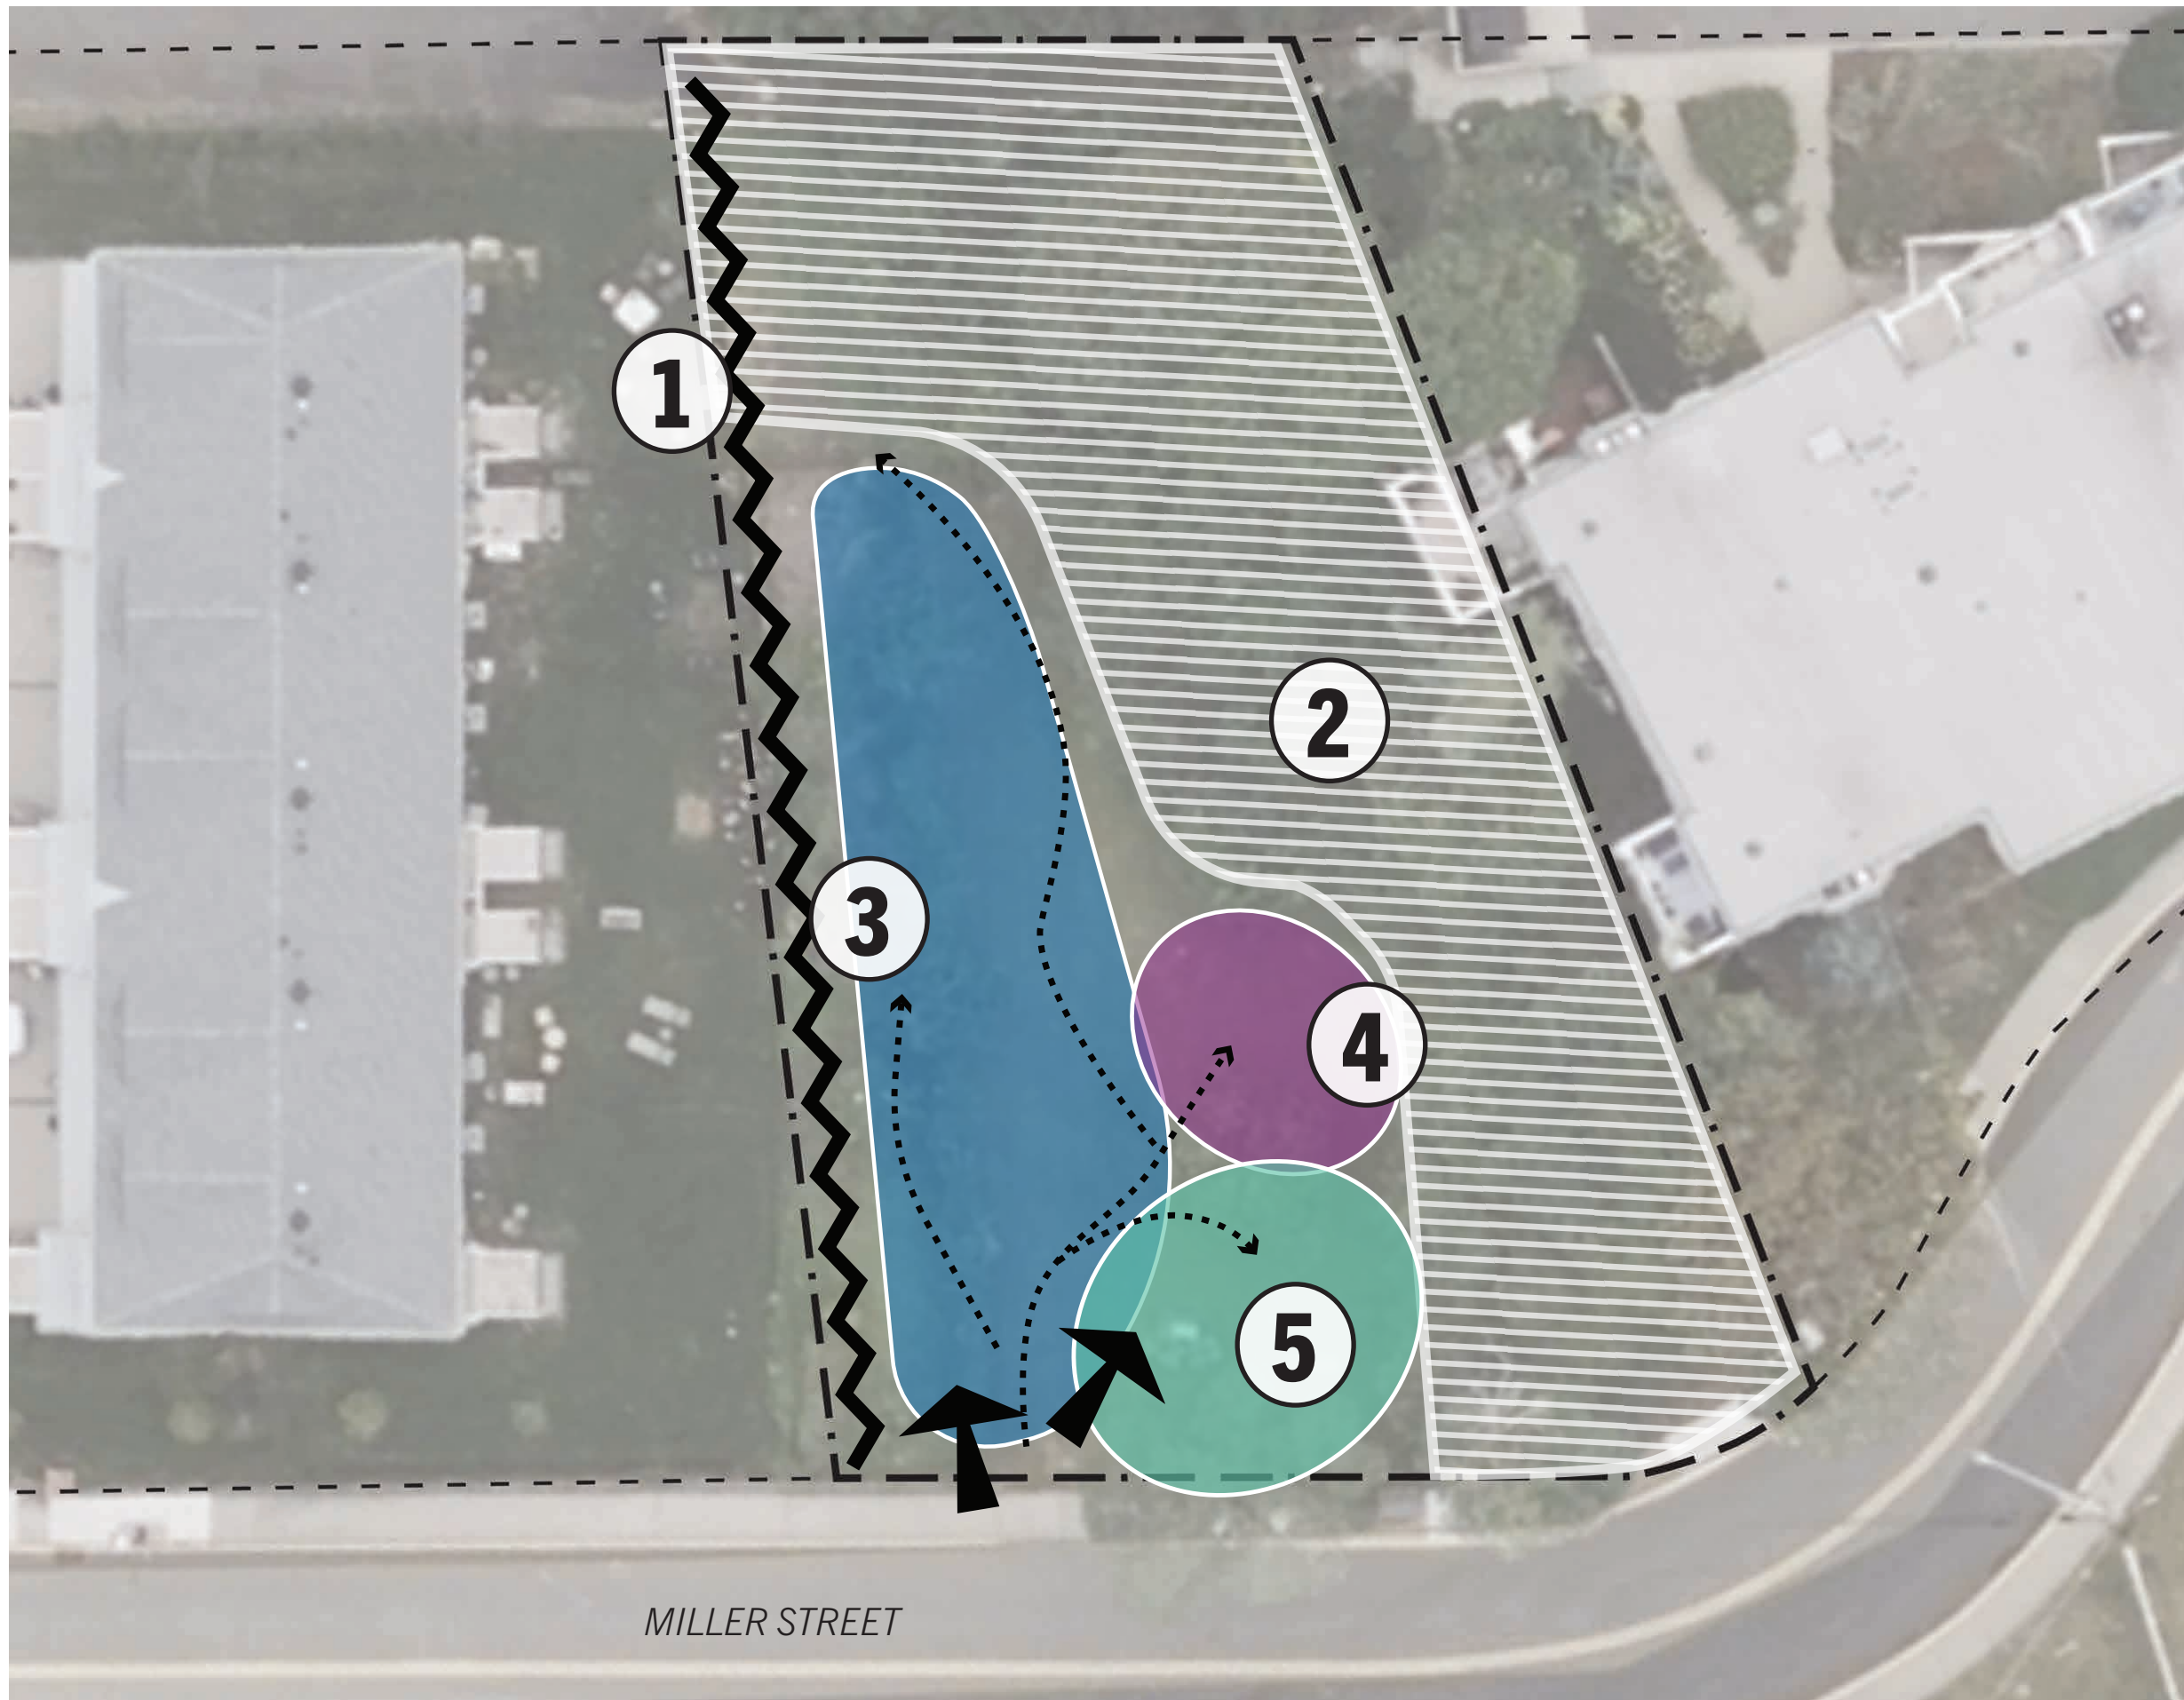

### 1. visual screen

screen views to park from adjacent property-  
replace existing chain link fence with a board on  
board wood fence

### 2. wooded slope

the existing wooded slope, very steep in some  
parts, creates an opportunity for a naturalized  
and peaceful backdrop to the park.

### 3. flat area


the existing grade in this area is relatively flat

### 4. focal point



the slight increase of grade and off center  
location of this area create an excellent  
opportunity for a natural focal point. This would  
be a great area for the memorial's relocation.

### 5. activity

programming and activity would work well in  
this area. The existing walls and proximity to the  
park's entrance make it accessible and visible.

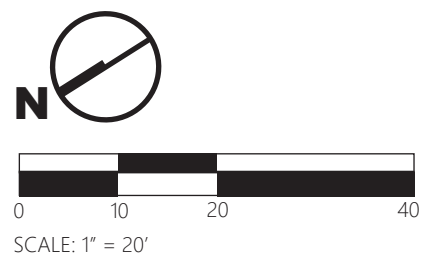



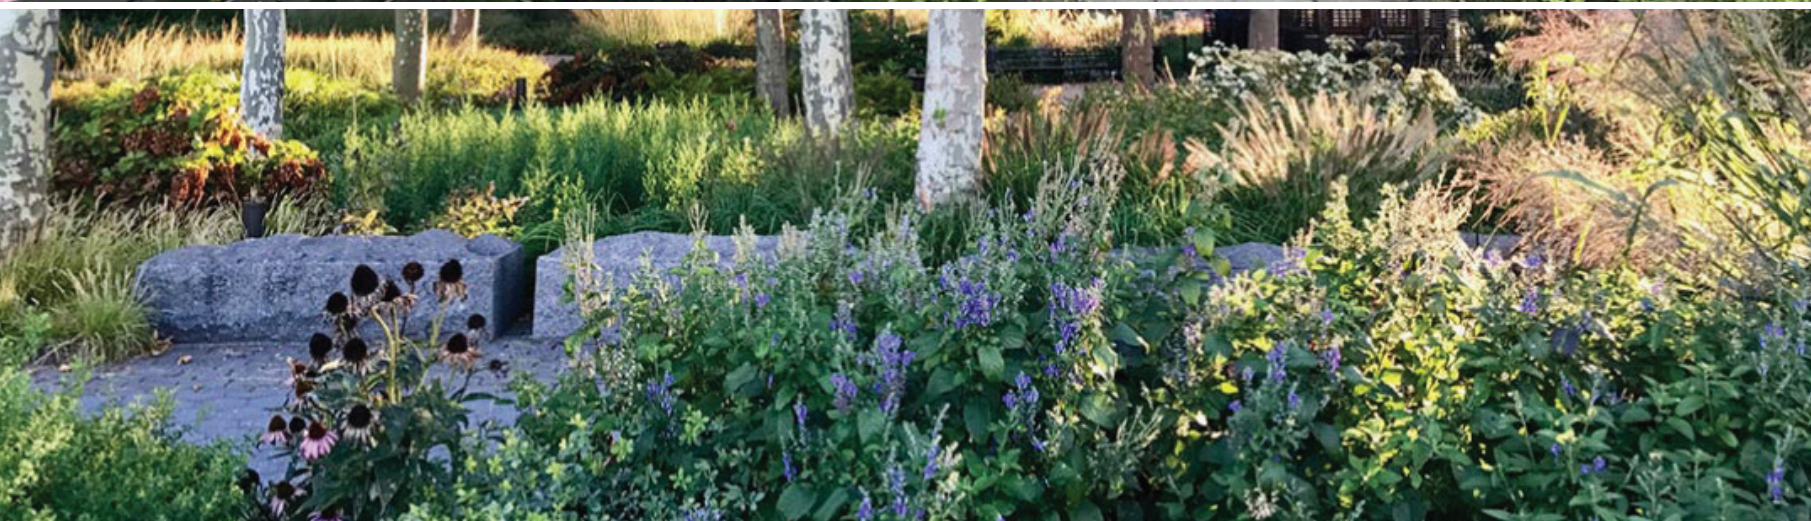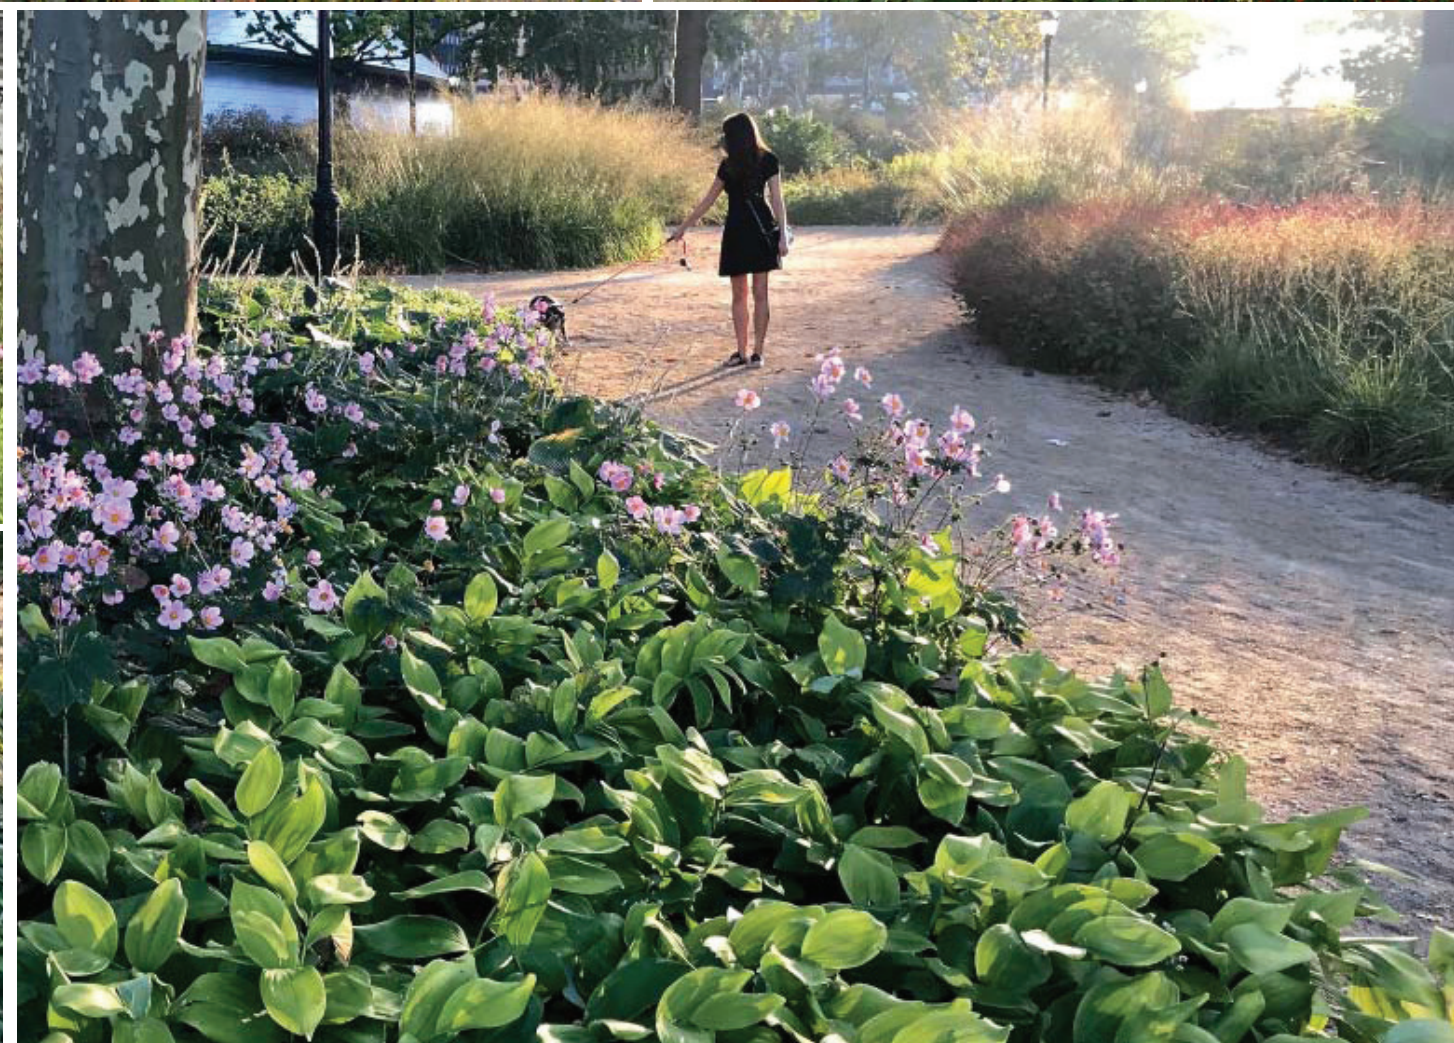









*Carpinus caroliniana* - Ironwood



*Aesculus parviflora* - Bottlebrush Buckeye



*Amelanchier laevis* - Allegheny serviceberry



*Rhus typhina* - Staghorn Sumac



*Clethra alnifolia* - Summersweet



*Itea virginica* - Virginia Sweetspire



*Hydrangea quercifolia* - Oakleaf Hydrangea



*Hydrangea arborescens* - Smooth Hydrangea



*Rhus aromatica*, - Fragrant Sumac



*Xanthorhiza simplicissim*, - Yellowroot



*Asarum canadense*, - Canada Wild Ginger



*Polystichum acrostichoides* - Christmas Fern



look and feel- different height and type of plants on a wooded slope



