



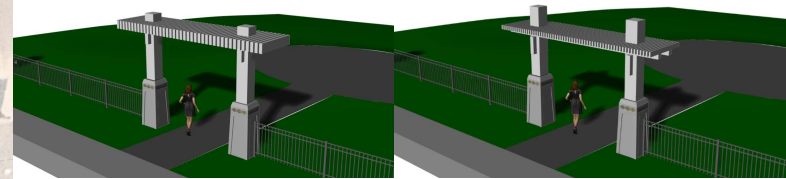


ALTERNATE ARBOR OPTIONS

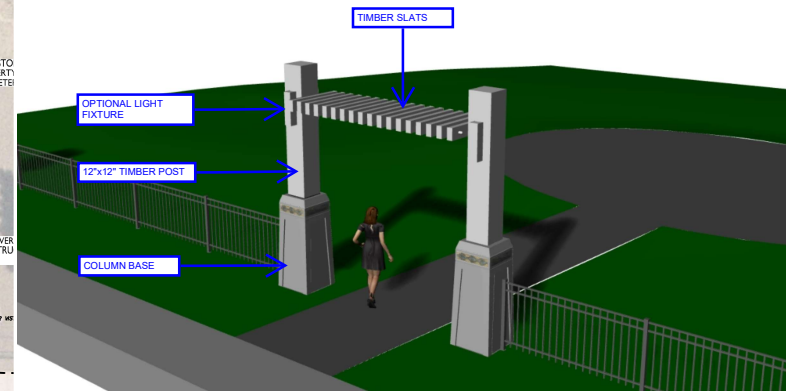

PREFERRED ARBOR DESIGN
(3) UNITS AT ENTRANCE & PARK CENTER



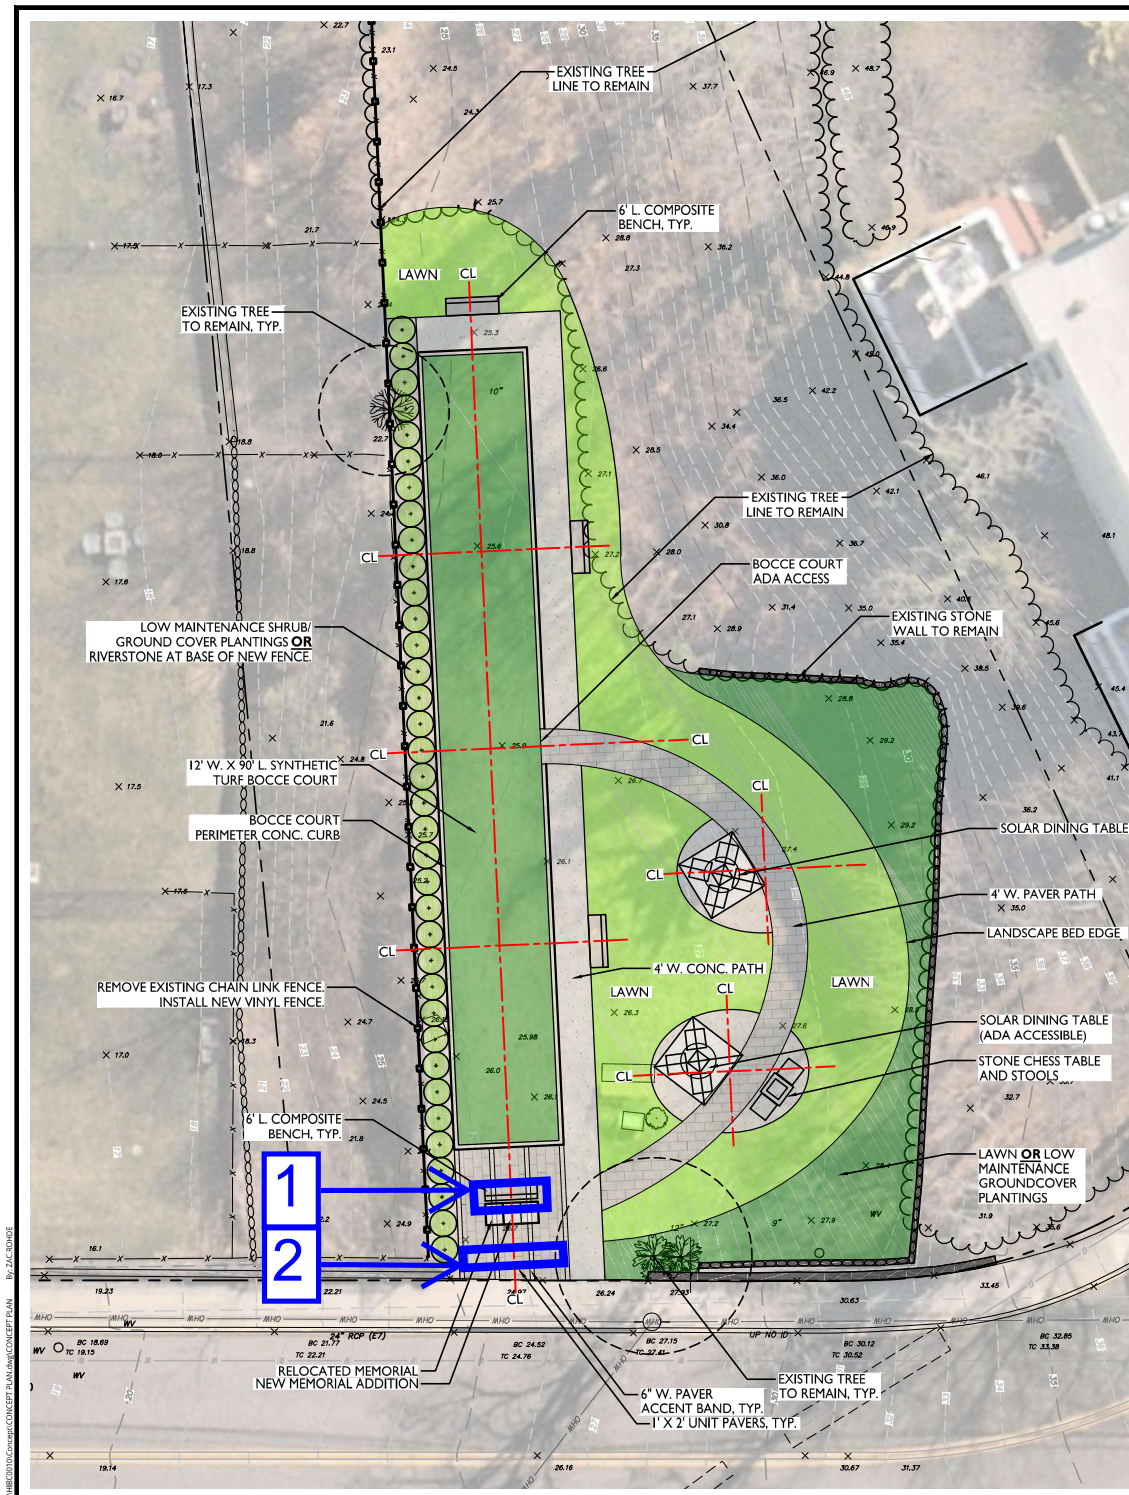

2

ENTRY ARBOR
ADD ALTERNATE



1

MONUMENT BENCH

